



Gable Elevation

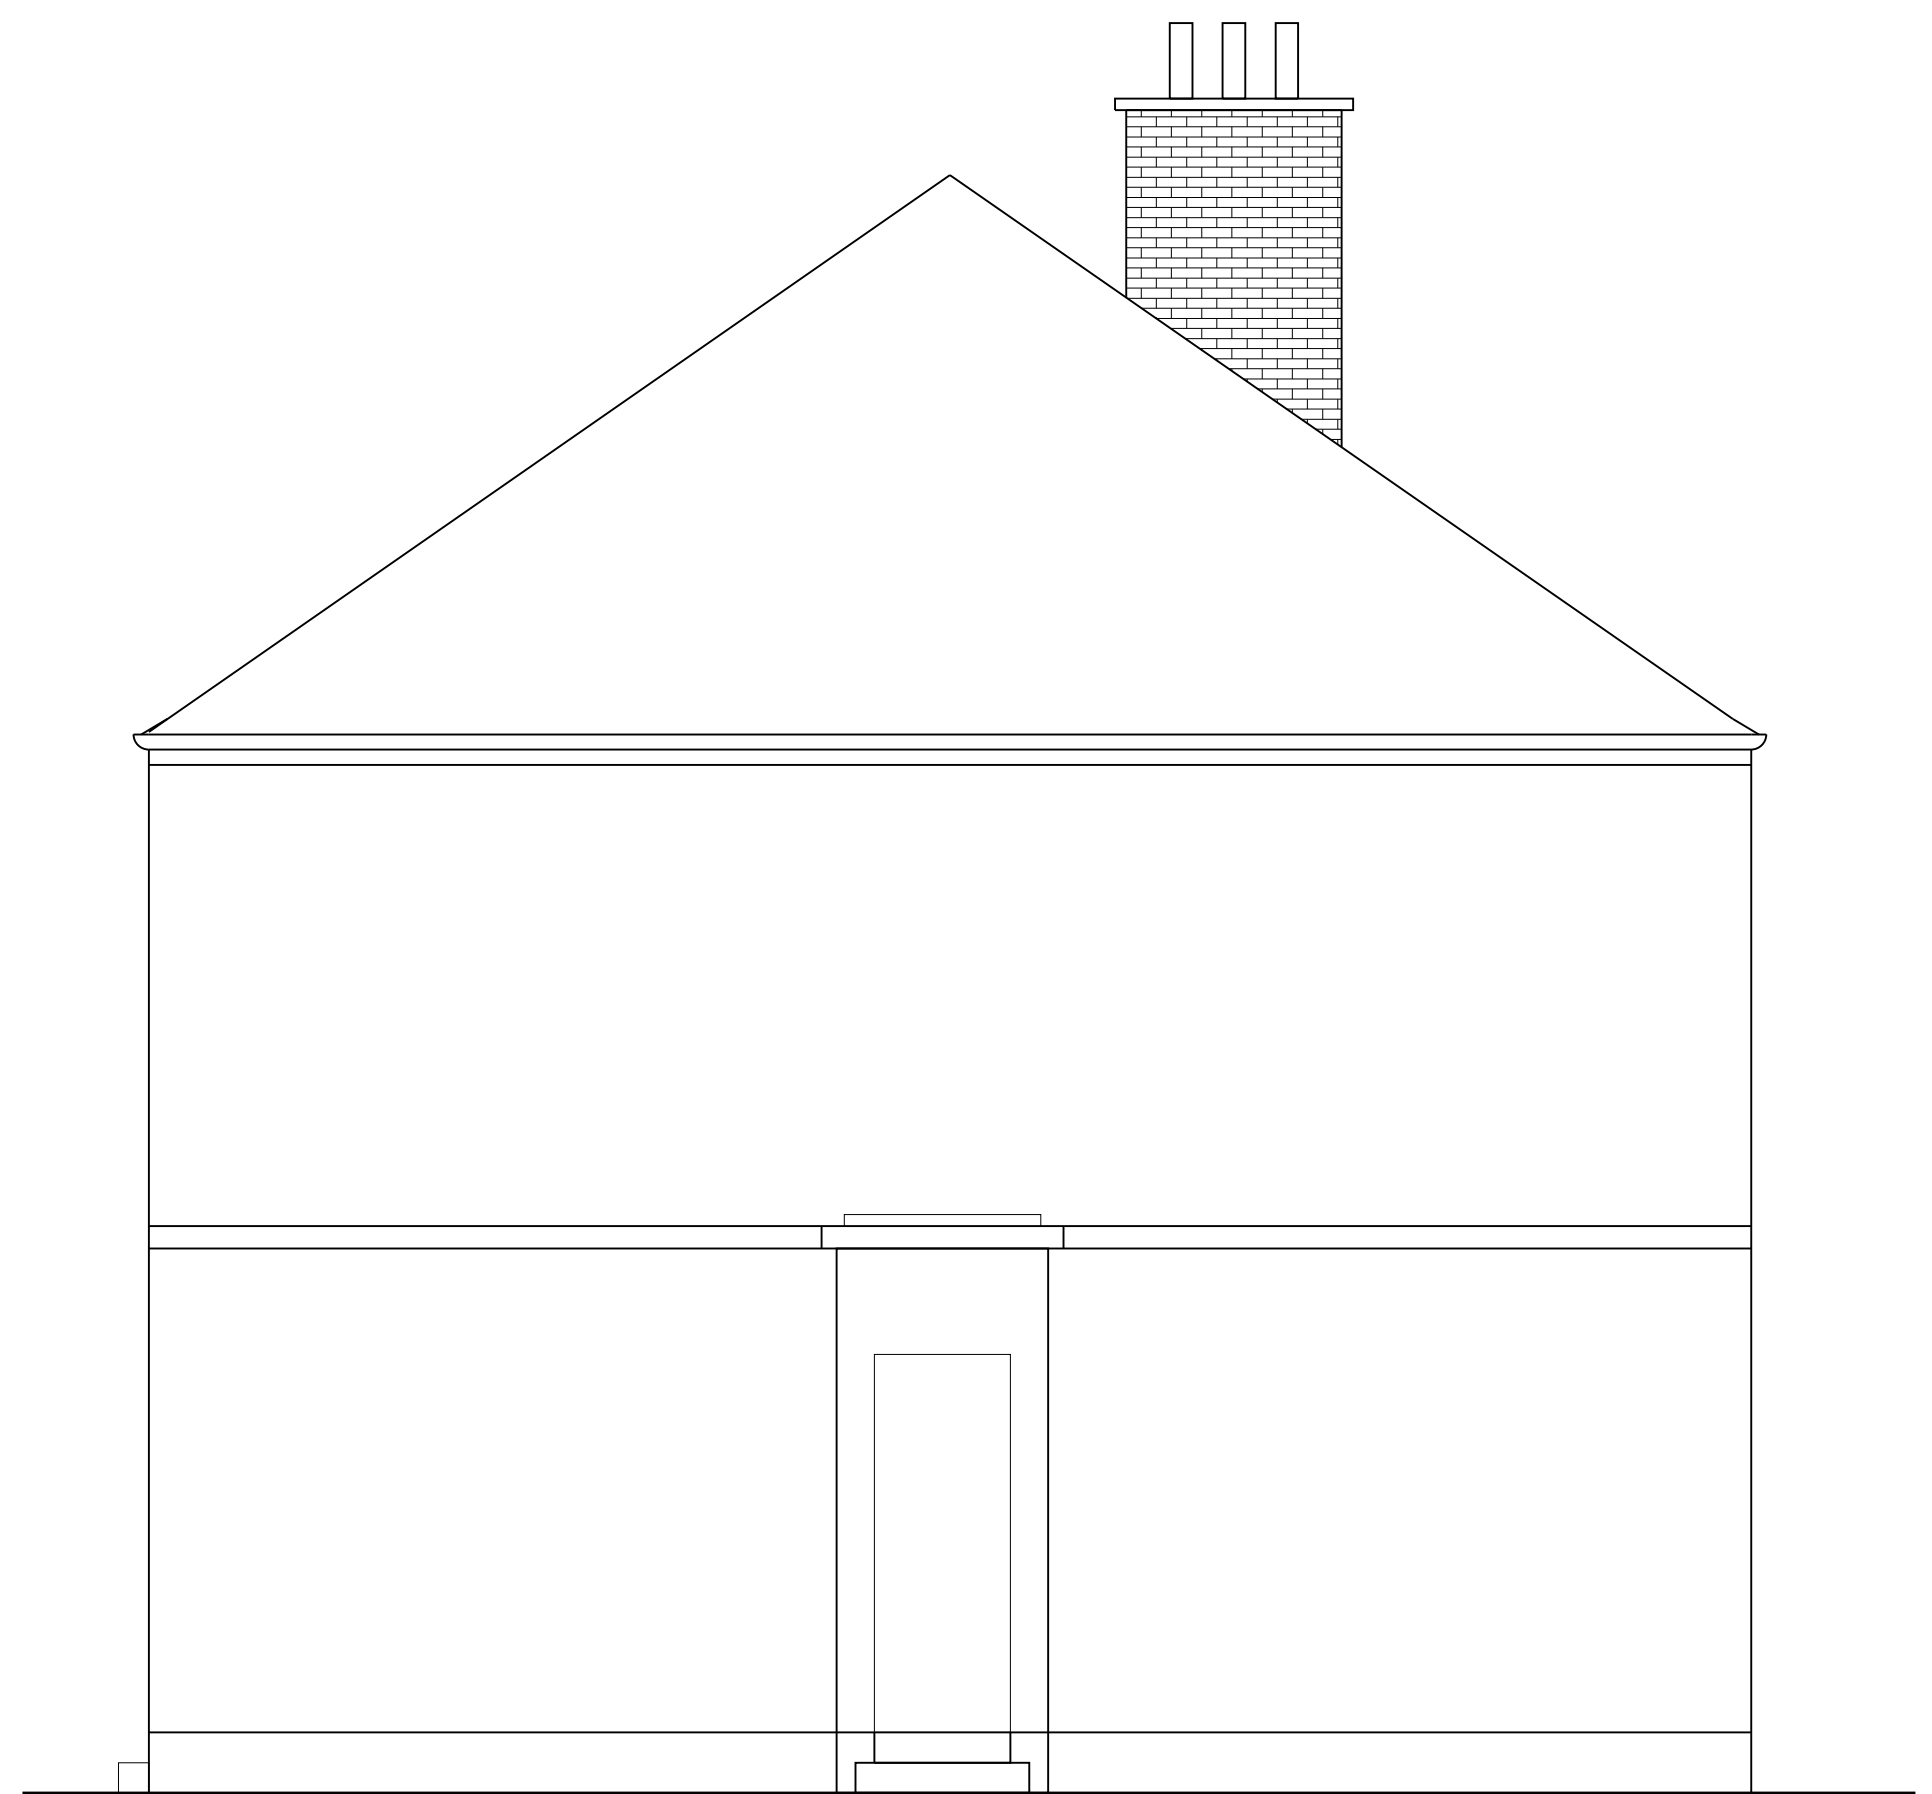

Gable Elevation

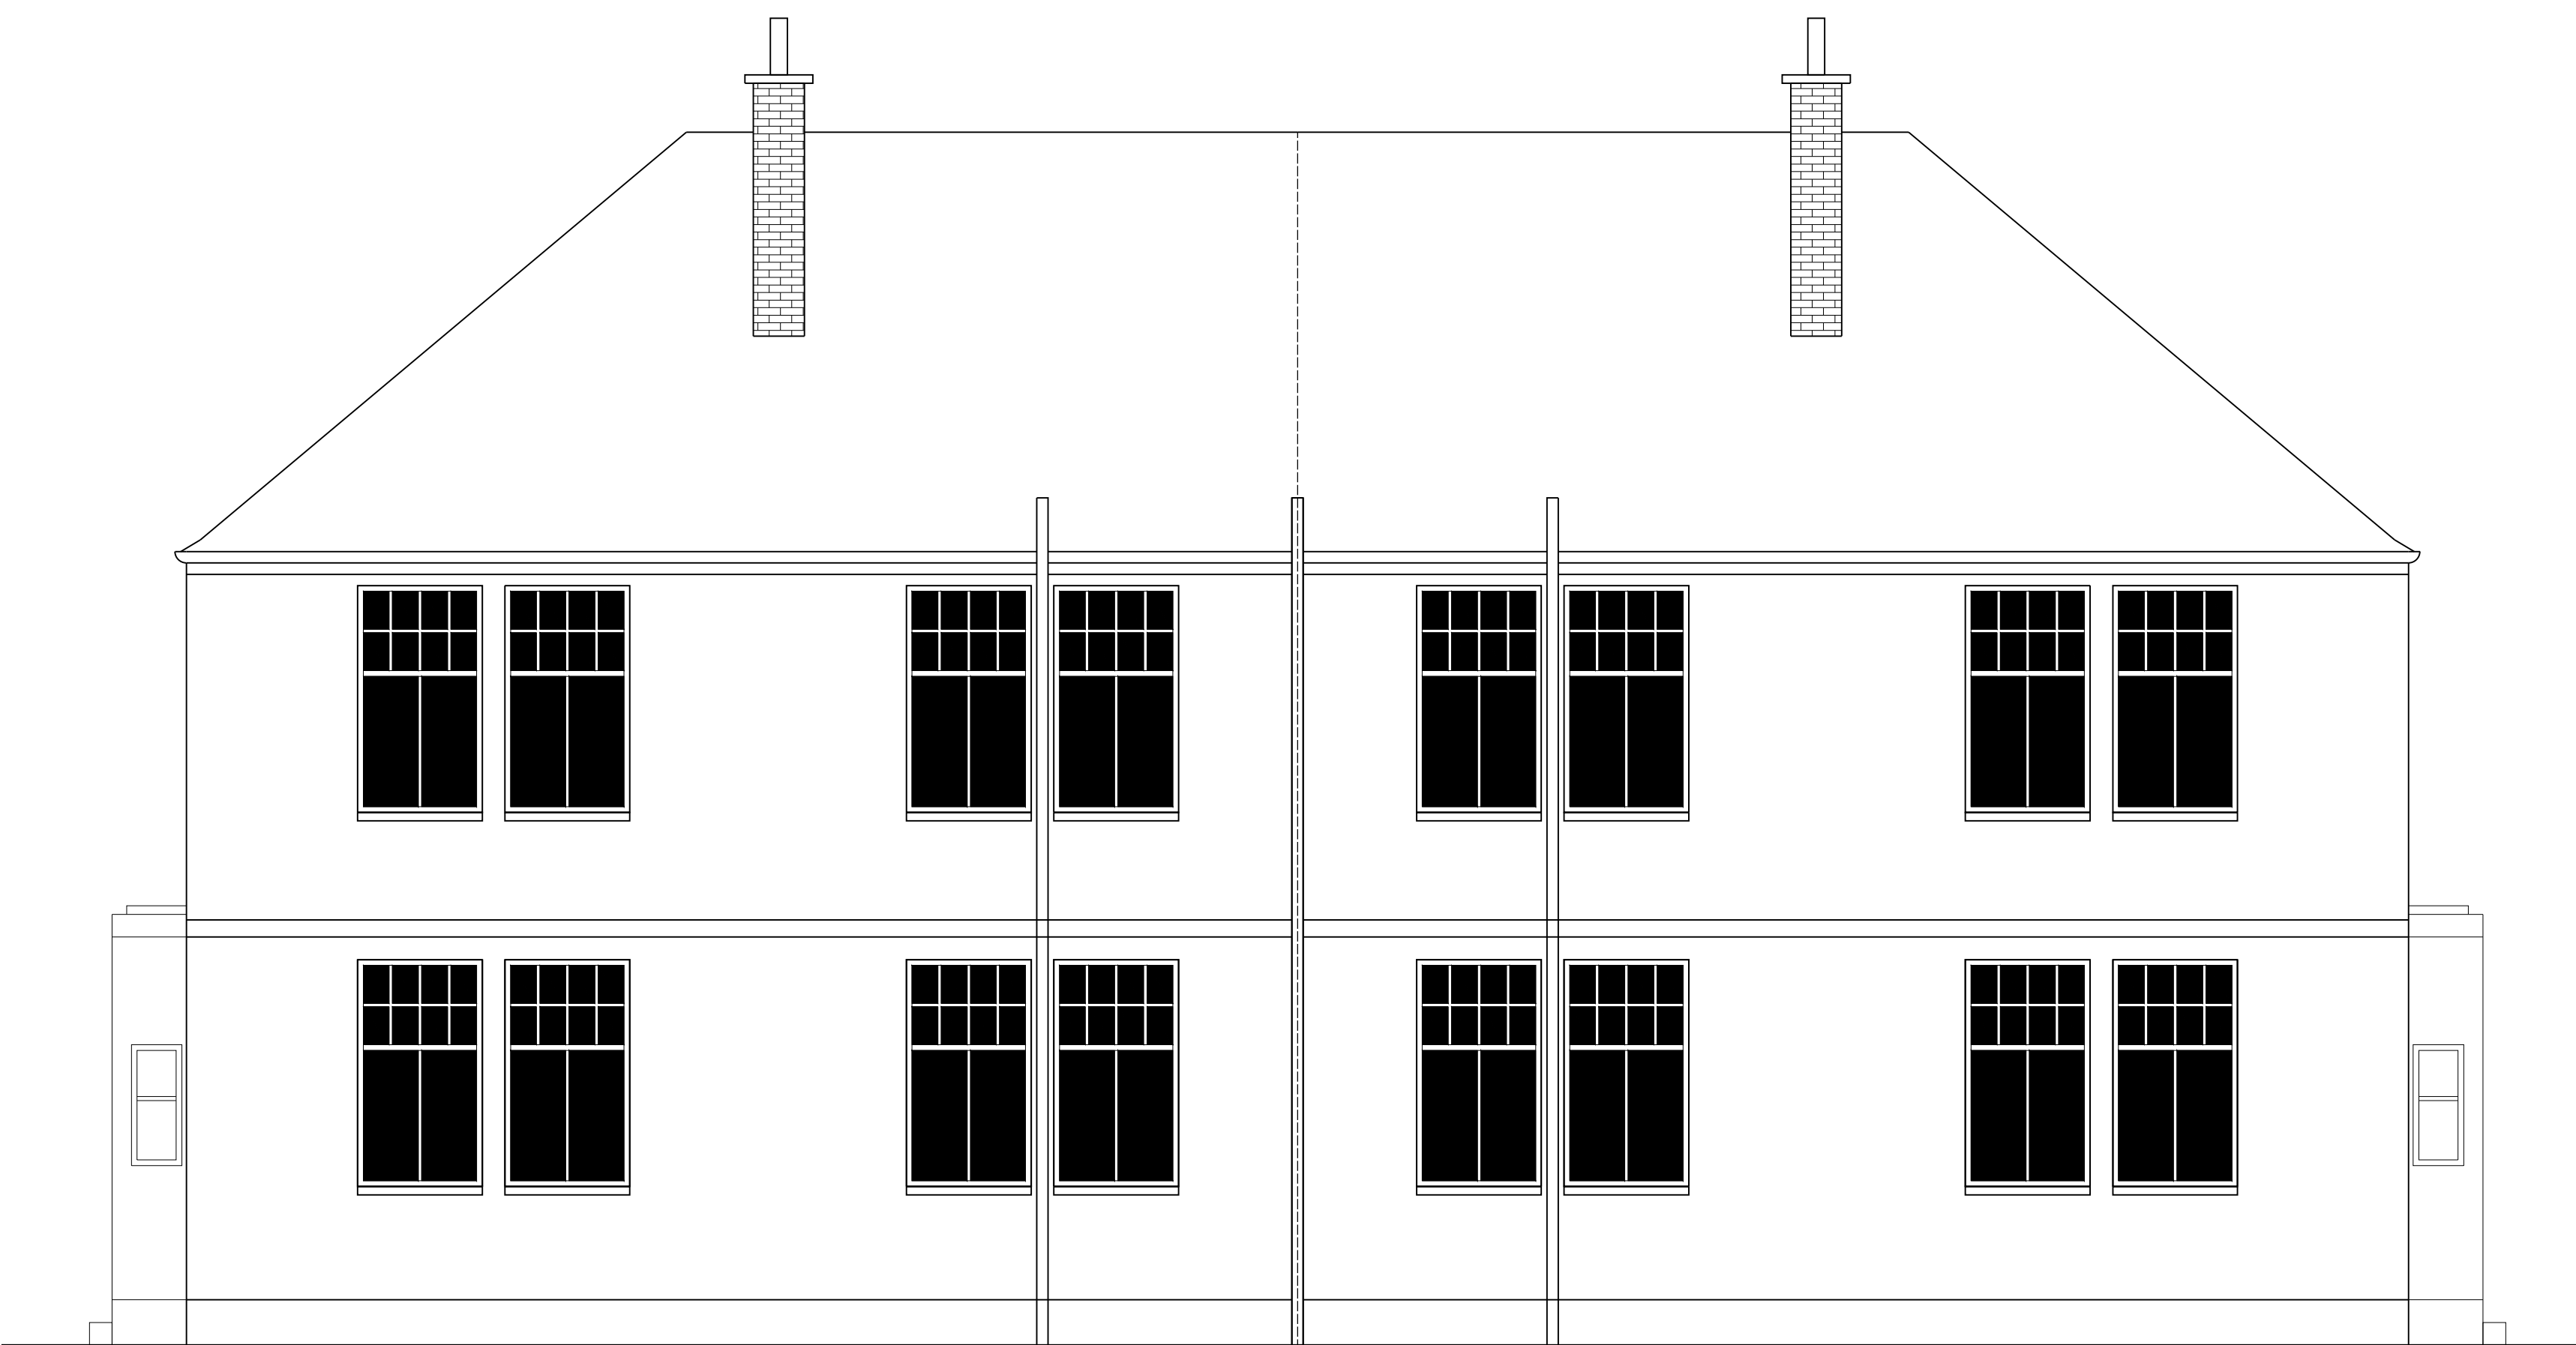

Back Elevation



Front Elevation

**External Finishes**

**Roof**  
Traditional Slates

**Rainwater Goods**  
Reclaimed Cast Iron

**Chimney**  
Reclaimed Chimney Pots  
Precast Weathered Coping  
Reclaimed Scotch Common Brick  
Scottish Bond using 230 x 110 x 70mm  
Code 4 Lead Flashings

**External Wall**  
Traditional Westdash render

**Precast Components**  
Wet Cast Slip Cills, Door Surround & Stringcourses

**Reclaimed Windows & Doors**  
Timber Framed Sash & Case Windows with single glazing  
Timber External Panel Door with single glazing  
Timber Internal Panel Doors with single glazing fanlights  
Reclaimed ironmongery

**Basecourse**  
Plain Render